



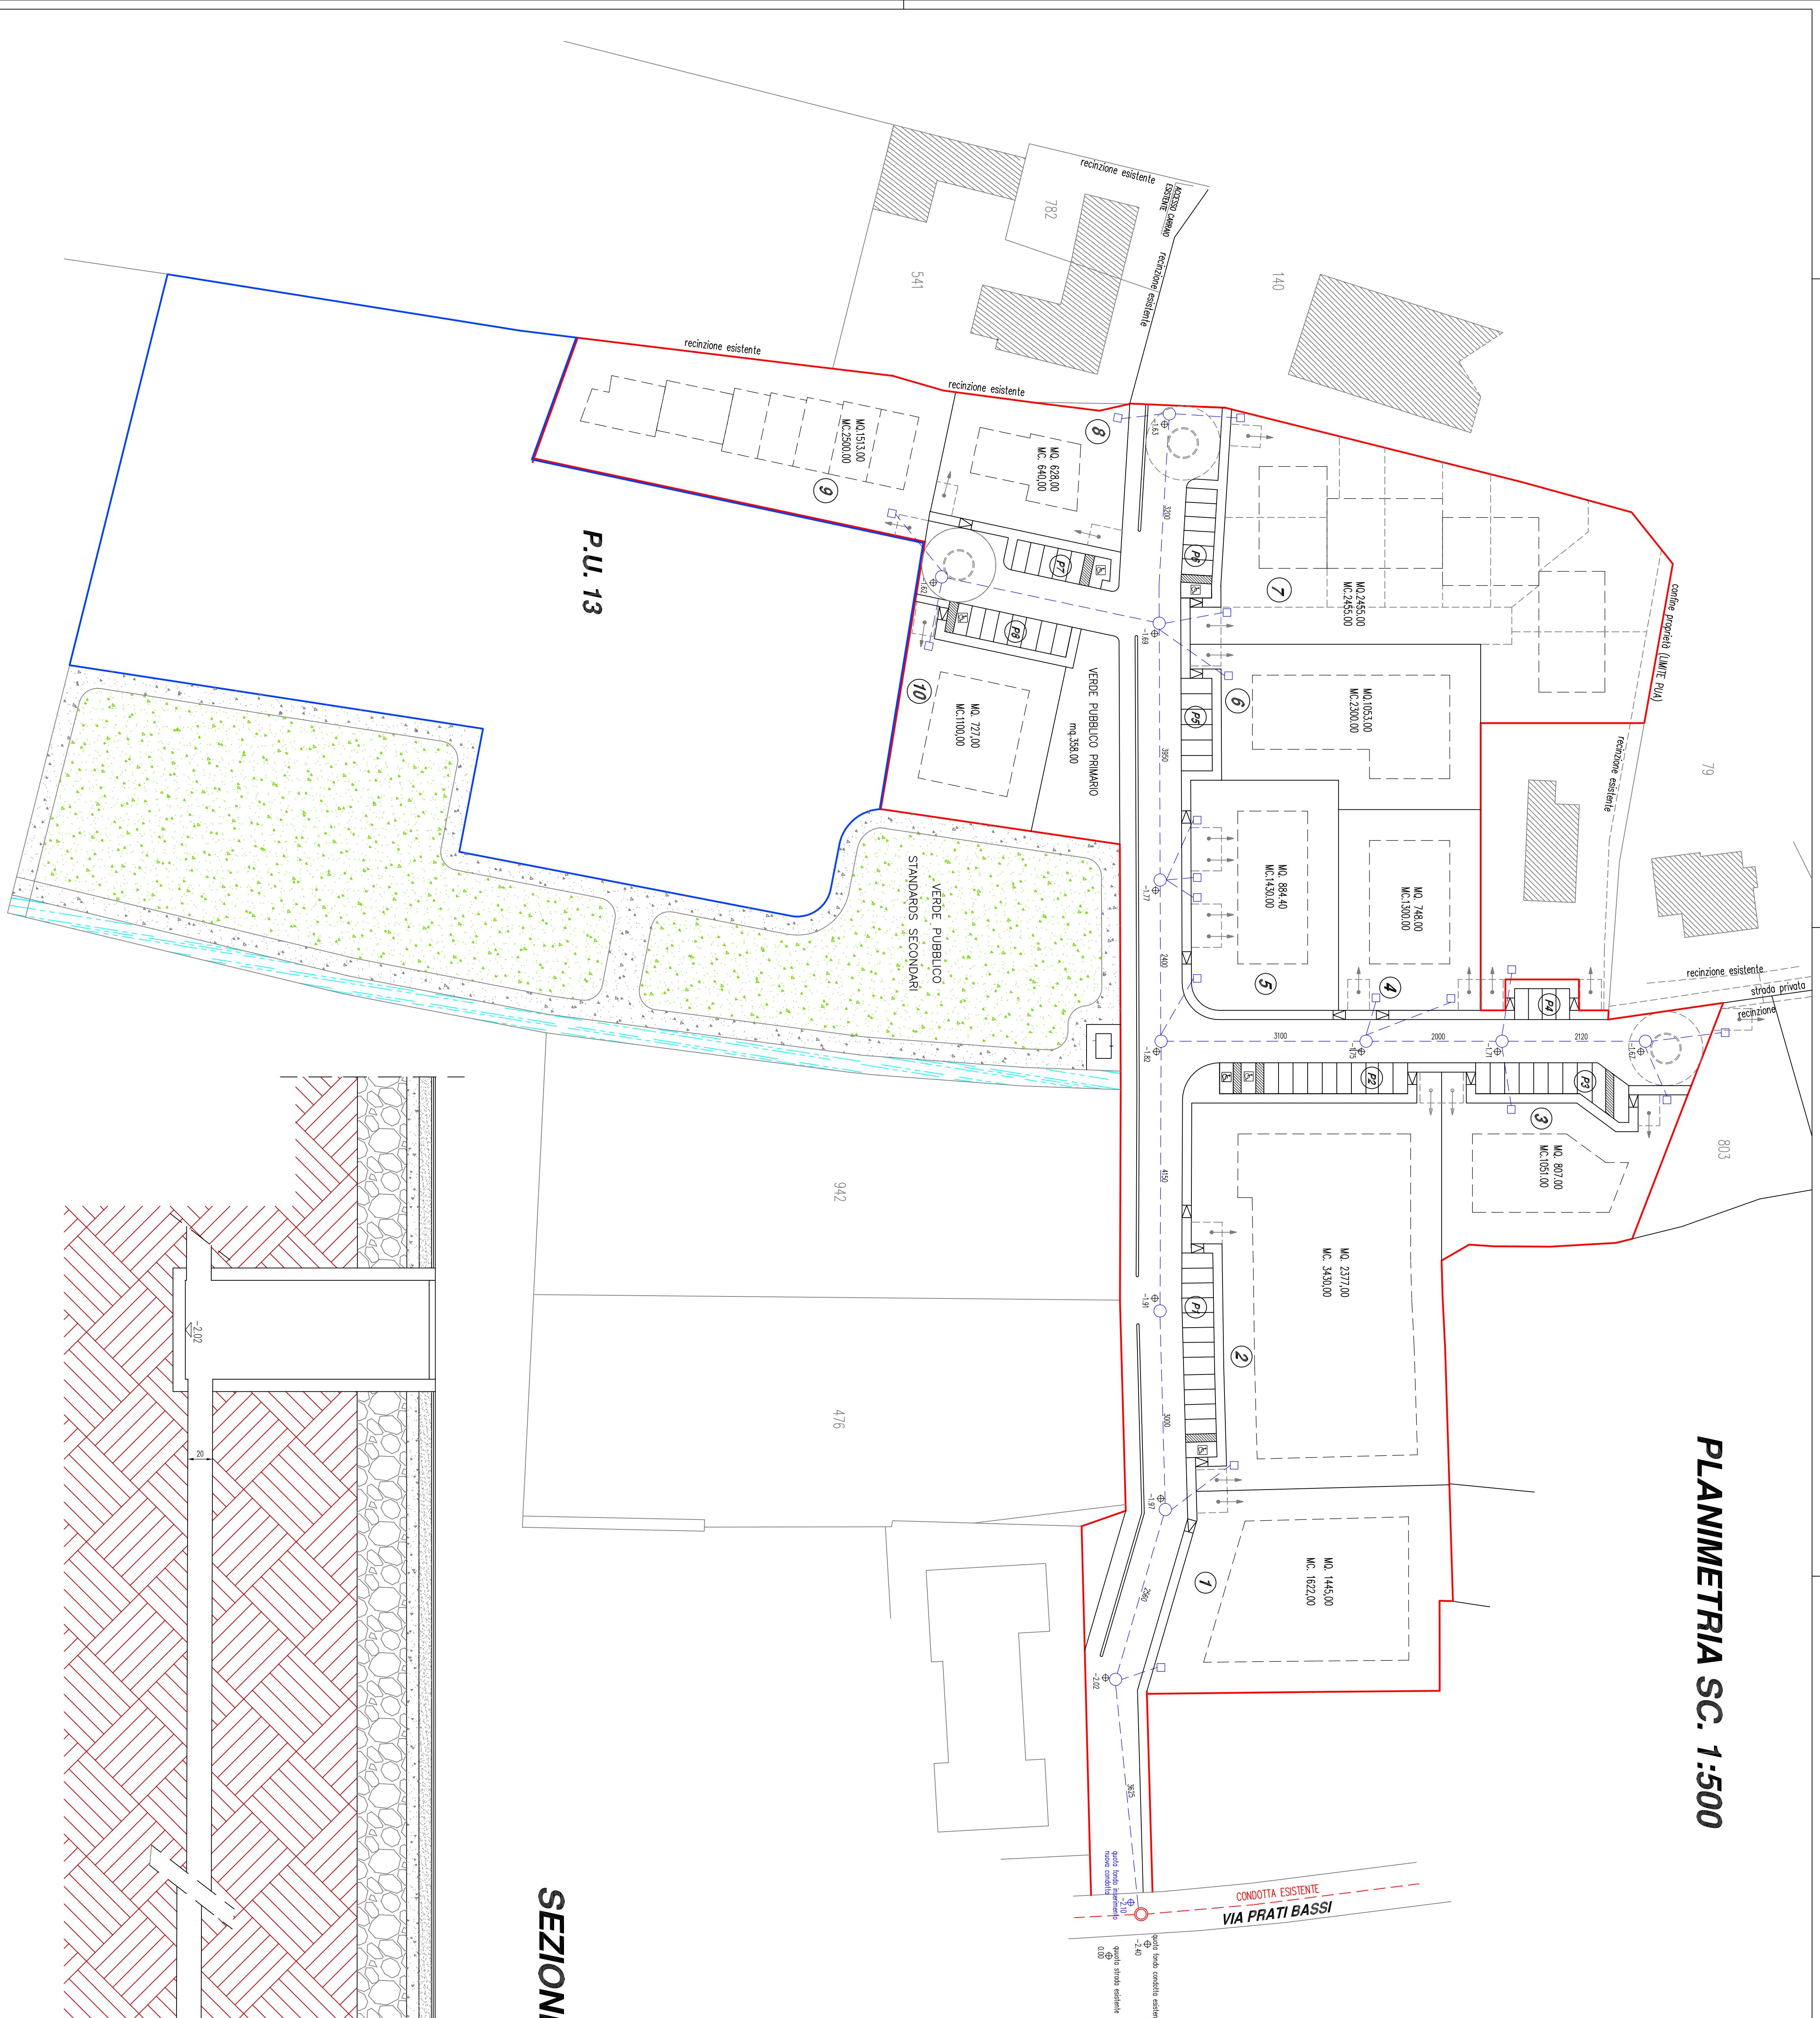

PLANIMETRIA SC. 1:500

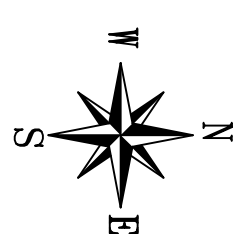


LEGENDA:

- Diagram illustrating the layout and boundaries of the Pozzetto area, showing the relationship between the existing built area (FABBRICATI ESISTENTI) and the proposed green area (VERDE PUBBLICO S.C.15--P.U.12--P.U.13--STANDARDS SECONDARI).

The diagram includes the following elements:

 - VERDE PUBBLICO S.C.15--P.U.12--P.U.13--STANDARDS SECONDARI**: The central green area.
 - FABBRICATI ESISTENTI**: The existing built area, shown as a hatched rectangle.
 - ACCESSO CARRAIO**: The access point to the green area, indicated by an arrow.
 - BOUNDARIES**:
 - Blue line**: LIMITE AMBITO AREA P.U.13 EDIFICABILE
 - Red line**: LIMITE AMBITO PUA 02-3 e P.U.12 EDIFICABILE
 - Dashed red line**: CONDOTTA ACQUE NERE DI PROGETTO Ø200
 - POZZETTI**:
 - Blue circle**: POZZETTO CIRCOLARE Ø 500
 - Red circle**: POZZETTO CIRCOLARE Ø 1000
 - Dashed red circle**: POZZETTO CIRCOLARE Ø 500

SEZIONE SC. 1:25

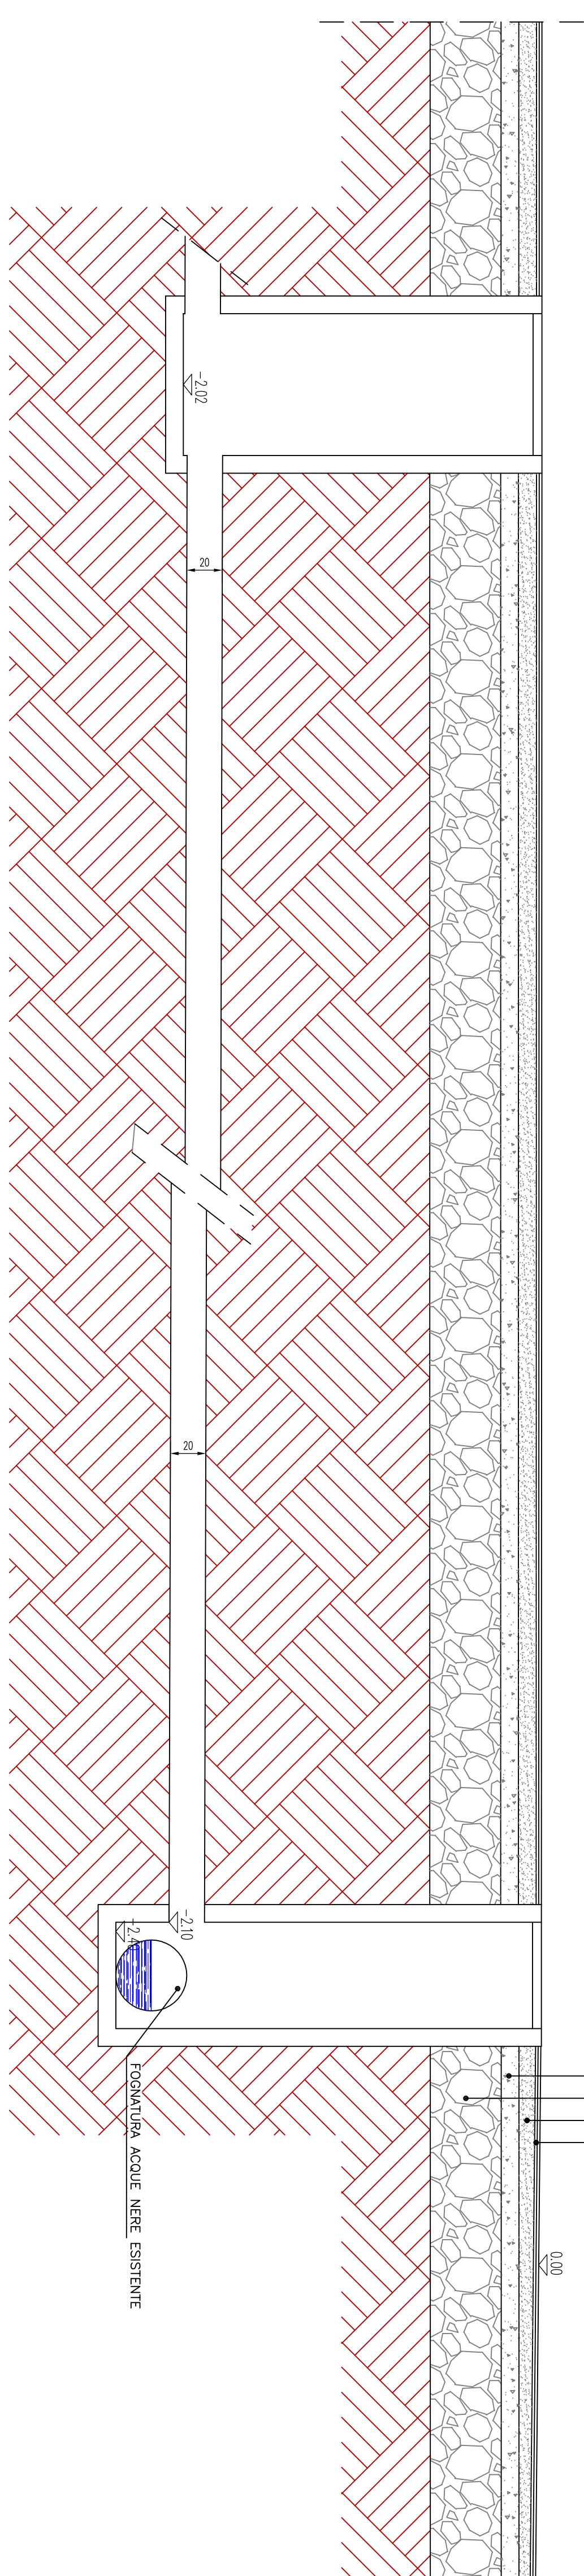[illegible]